


RIGHT SIDE ELEVATION

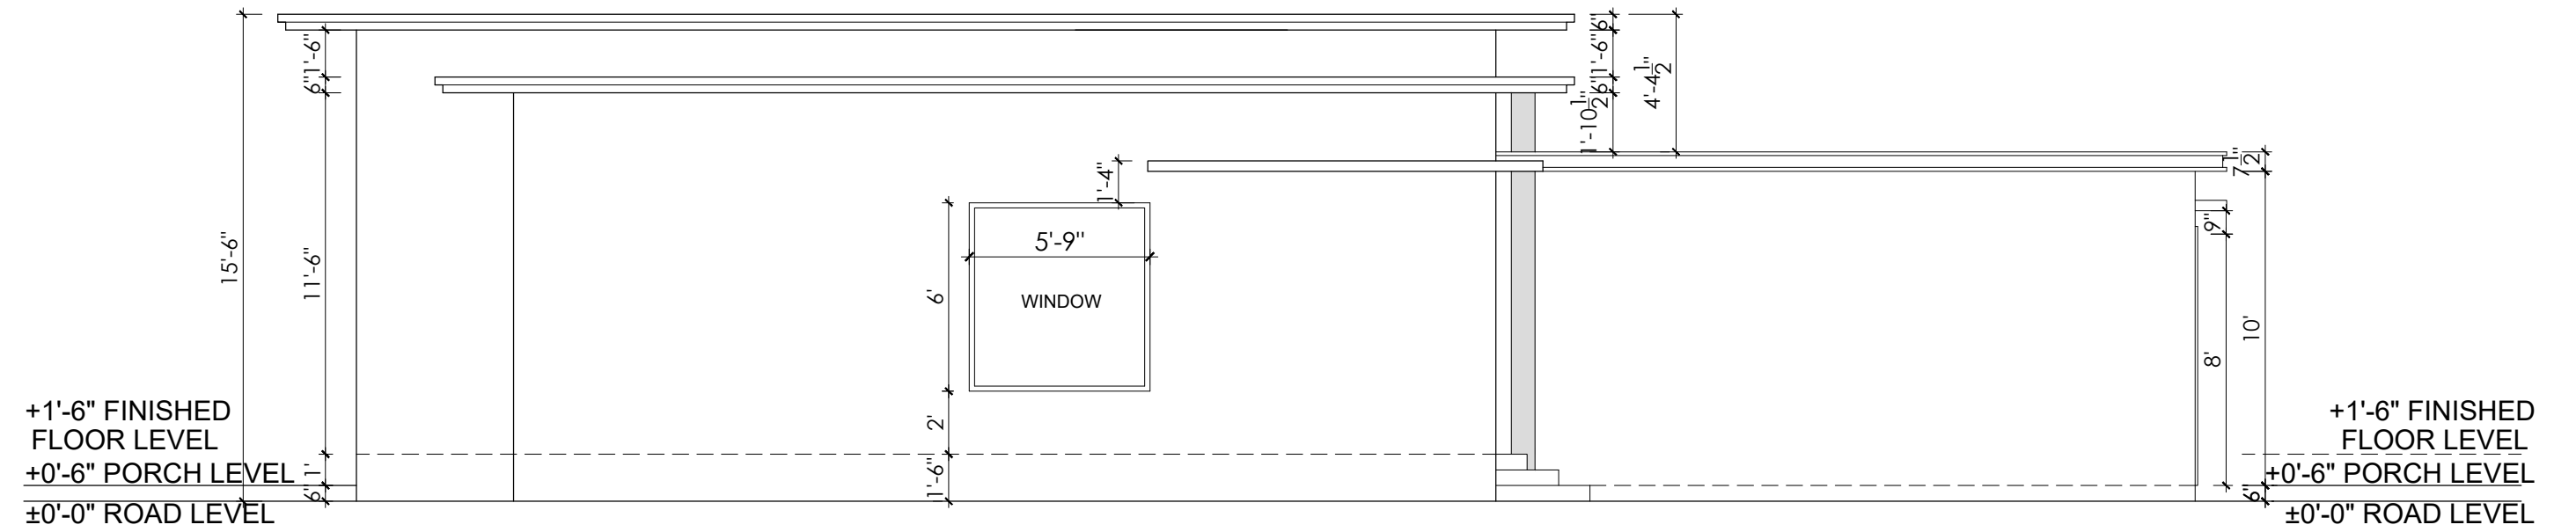

LEFT SIDE ELEVATION